
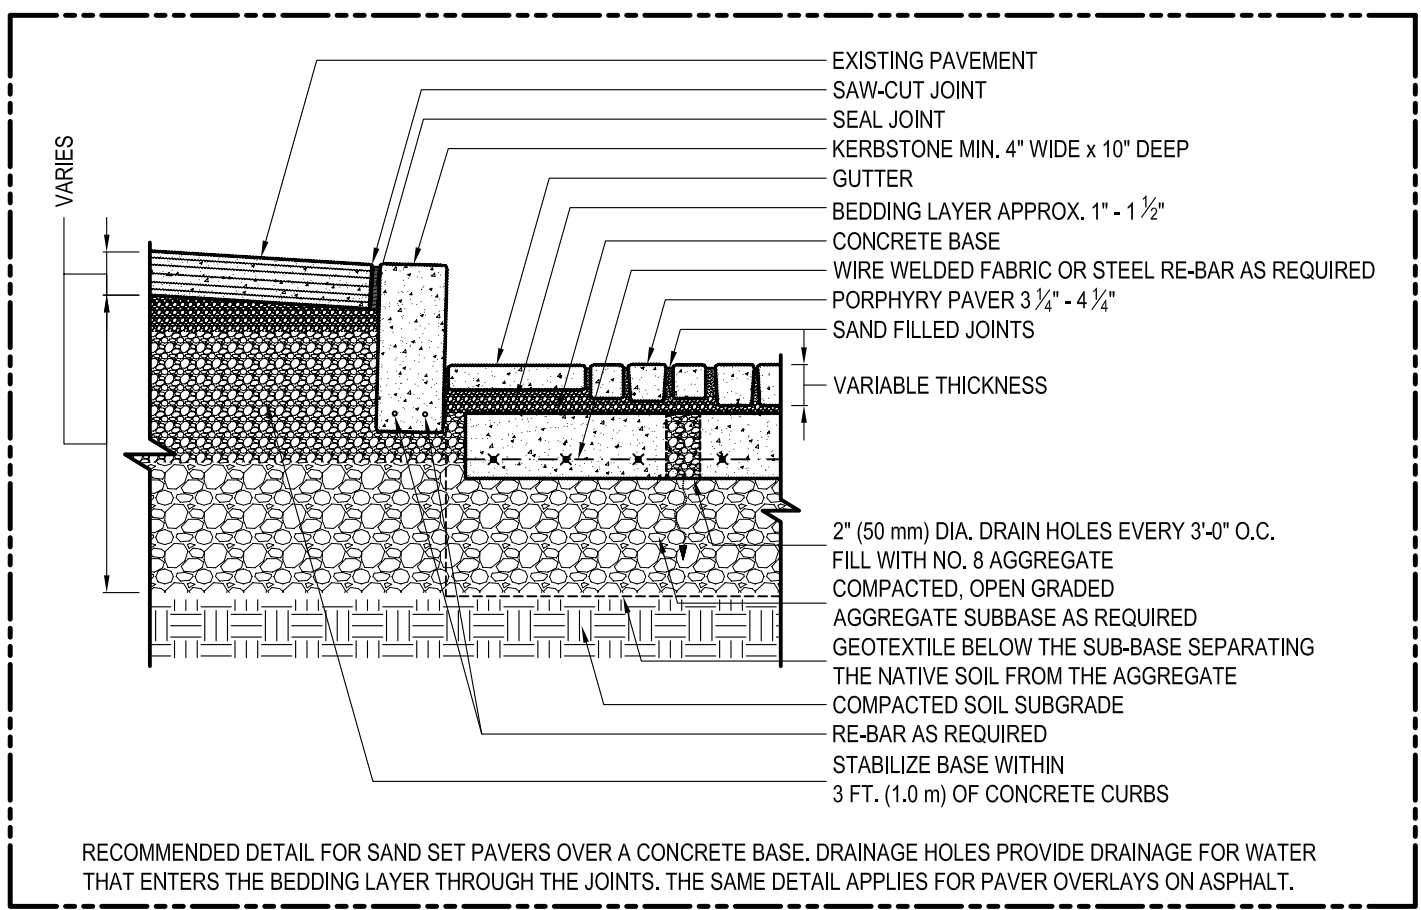


# MILESTONE IMPORTS

## PORPHYRY EXPERTS


MILESTONE IMPORTS  
 1000 CORDOVA PLACE  
 SANTA FE, NM  
 ZIP/POSTAL CODE: 87505  
 TOLL FREE: (866)-641-1999  
 PHONE: (505)-989-1999 EXT. 11  
 FAX: (505)-989-7121  
<http://www.milestoneimports.com>

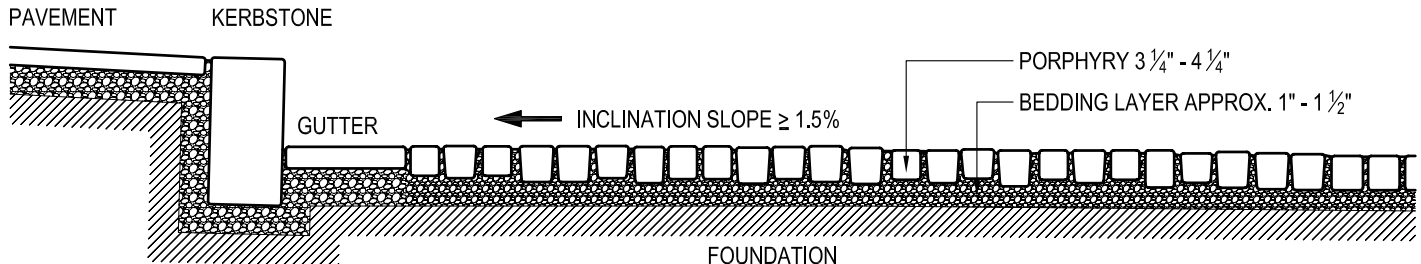

RECOMMENDED DETAIL FOR SAND SET PAVERS OVER A CONCRETE BASE. DRAINAGE HOLES PROVIDE DRAINAGE FOR WATER THAT ENTERS THE BEDDING LAYER THROUGH THE JOINTS. THE SAME DETAIL APPLIES FOR PAVER OVERLAYS ON ASPHALT.

**NOTES:**

1. INSTALLATION TO BE COMPLETED IN ACCORDANCE WITH MANUFACTURER'S SPECIFICATIONS.
2. DO NOT SCALE DRAWINGS.
3. IT IS RECOMMENDED THAT A QUALIFIED CIVIL ENGINEER BE CONSULTED FOR PROJECTS USING ANY PERMEABLE PAVER APPLICATIONS TO OBTAIN OPTIMAL RESULTS. INFORMATION PROVIDED HERE IS AN OVERVIEW AND IS NOT A SUBSTITUTE, OR MEANT TO REPLACE THE SERVICES OF EXPERIENCED ENGINEERING SKILL OR JUDGMENT.
4. CONTRACTORS NOTE: FOR PRODUCT AND COMPANY INFORMATION VISIT [www.CADdetails.com/info](http://www.CADdetails.com/info) REFERENCE NUMBER 1051-007.

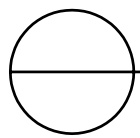

### PORPHYRY: SAND SET PAVERS OVER CONCRETE BASE

N.T.S.